


1 FLOOR PLAN
SCALE: 1/8"=1'-0"



DETAILS :

WILSON
RESIDENCE

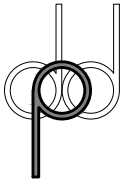

ISSUE DATE :

CONSTRUCTION DOCUMENTS:
REVIEW SET: 28 JULY 2020

CONTENTS :


FLOOR_PLAN
DIMENSIONS

CONTACT :

ISMAEL LEYVA
FILE: WILSON_RES.
DATE: 07-28-2020

SHEET :

A2.1

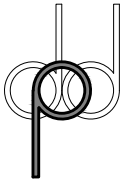

DETAILS :

WILSON
RESIDENCE



ISSUE DATE :

CONSTRUCTION DOCUMENTS:
REVIEW SET: 28 JULY 2020

CONTENTS :


FLOOR_PLAN
DIMENSIONS

CONTACT :

ISMAEL LEYVA
FILE: WILSON_RES.
DATE: 07-28-2020


SHEET :


A2.2

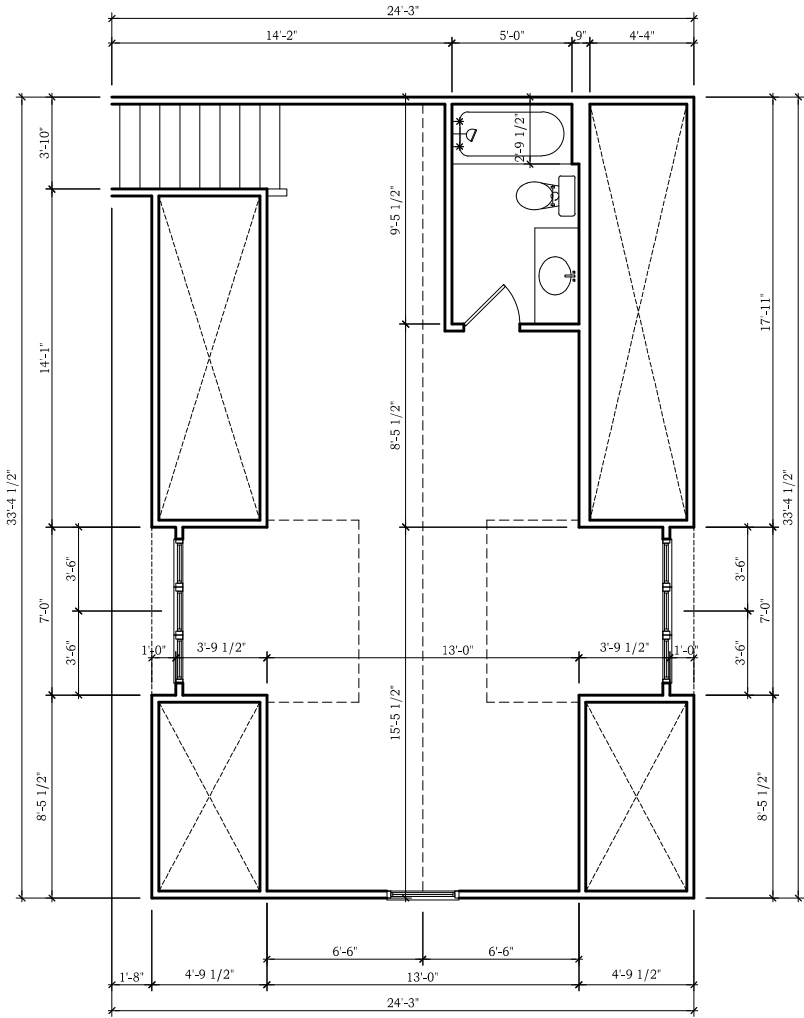

FLOOR PLAN

SCALE: 1/8"=1'-0"

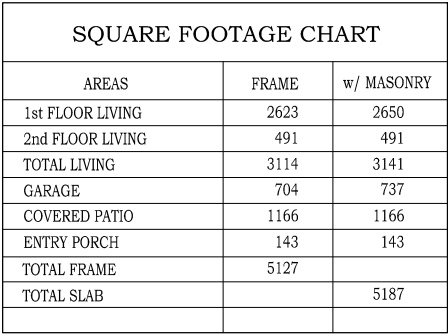

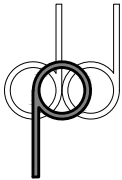

DETAILS:

WILSON
RESIDENCE



ISSUE DATE:

CONSTRUCTION DOCUMENTS:
REVIEW SET: 28 JULY 2020

CONTENTS:


FLOOR_PLAN
NOTES

CONTACT:

ISMAEL LEYVA
FILE: WILSON_RES.
DATE: 07-28-2020

SHEET:


A2.4

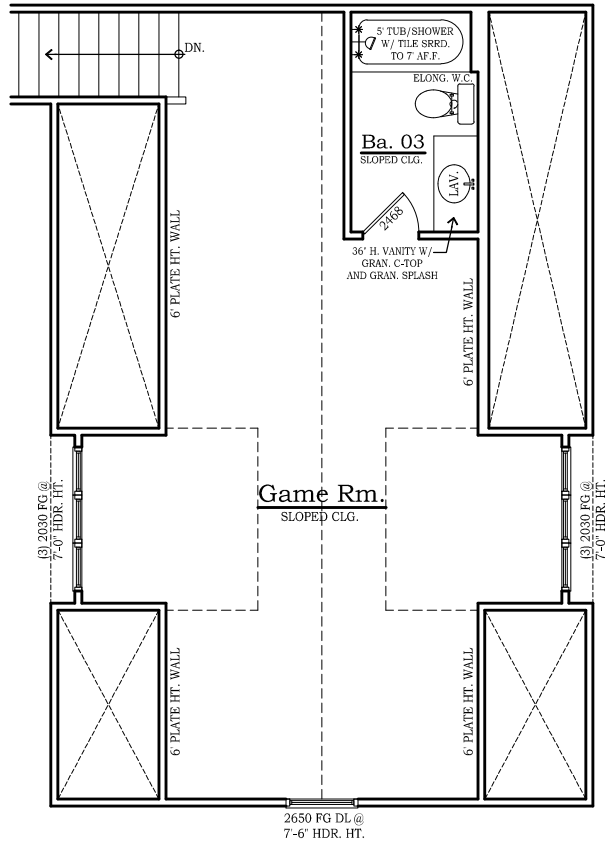


FLOOR PLAN

SCALE: 1/8"=1'-0"




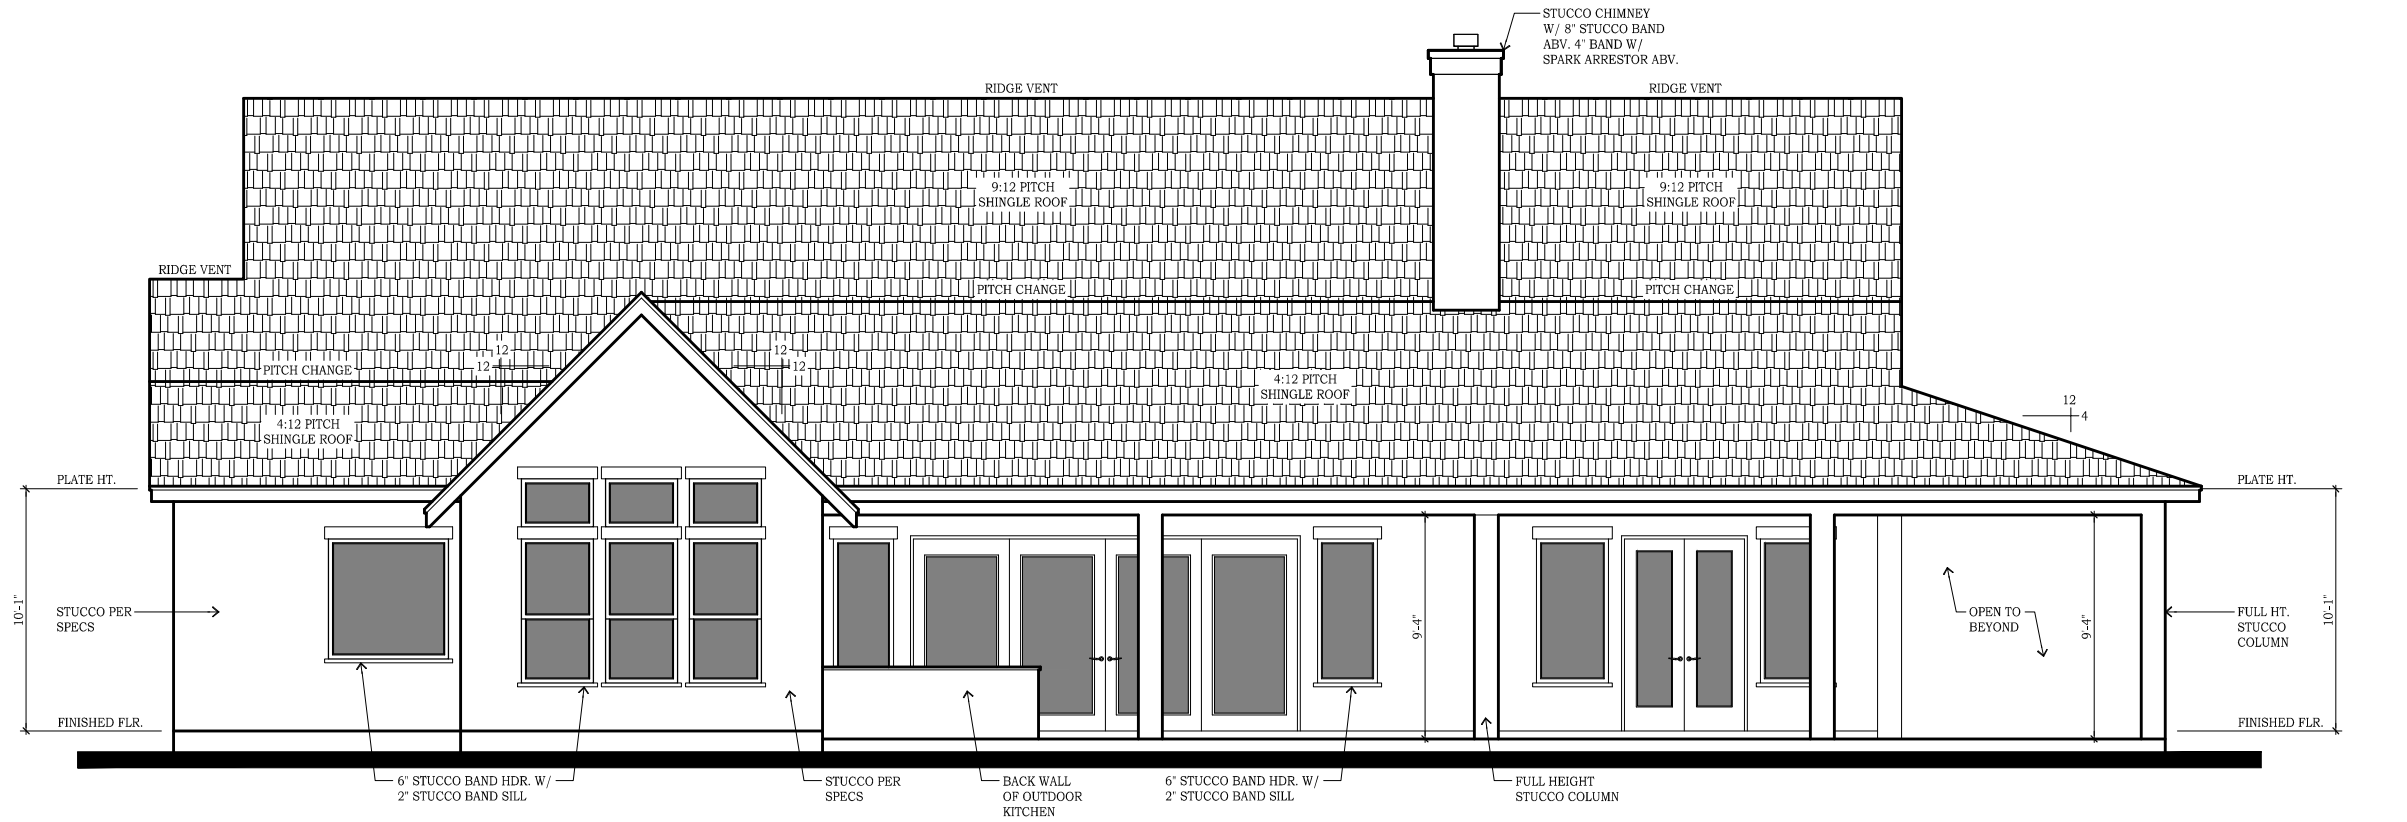

1 REAR ELEV.
SCALE: 1/8"=1'-0"

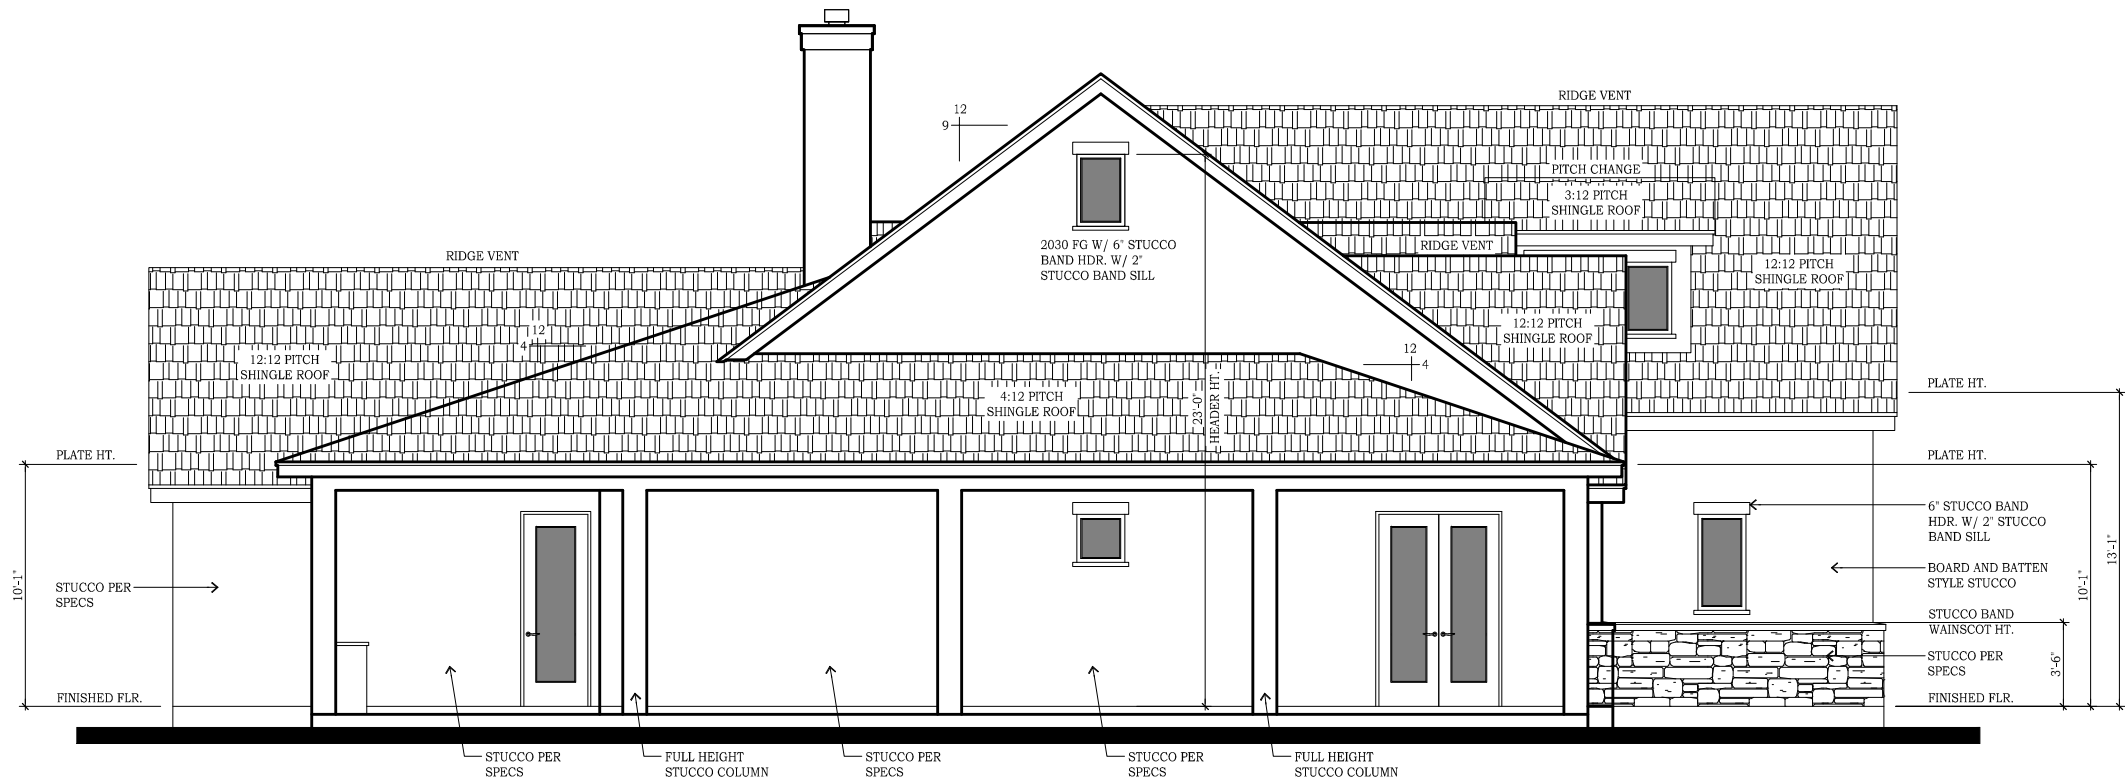

2 LEFT ELEV.
SCALE: 1/8"=1'-0"

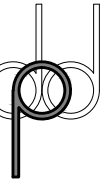

DETAILS:

WILSON
RESIDENCE



ISSUE DATE:

CONSTRUCTION DOCUMENTS:
REVIEW SET: 28 JULY 2020

CONTENTS:


EXTERIOR_ELEVATIONS
REAR_AND_LEFT

CONTACT:


ISMAEL LEYVA
FILE: WILSON_RES.
DATE: 07-28-2020

SHEET:

A3.2

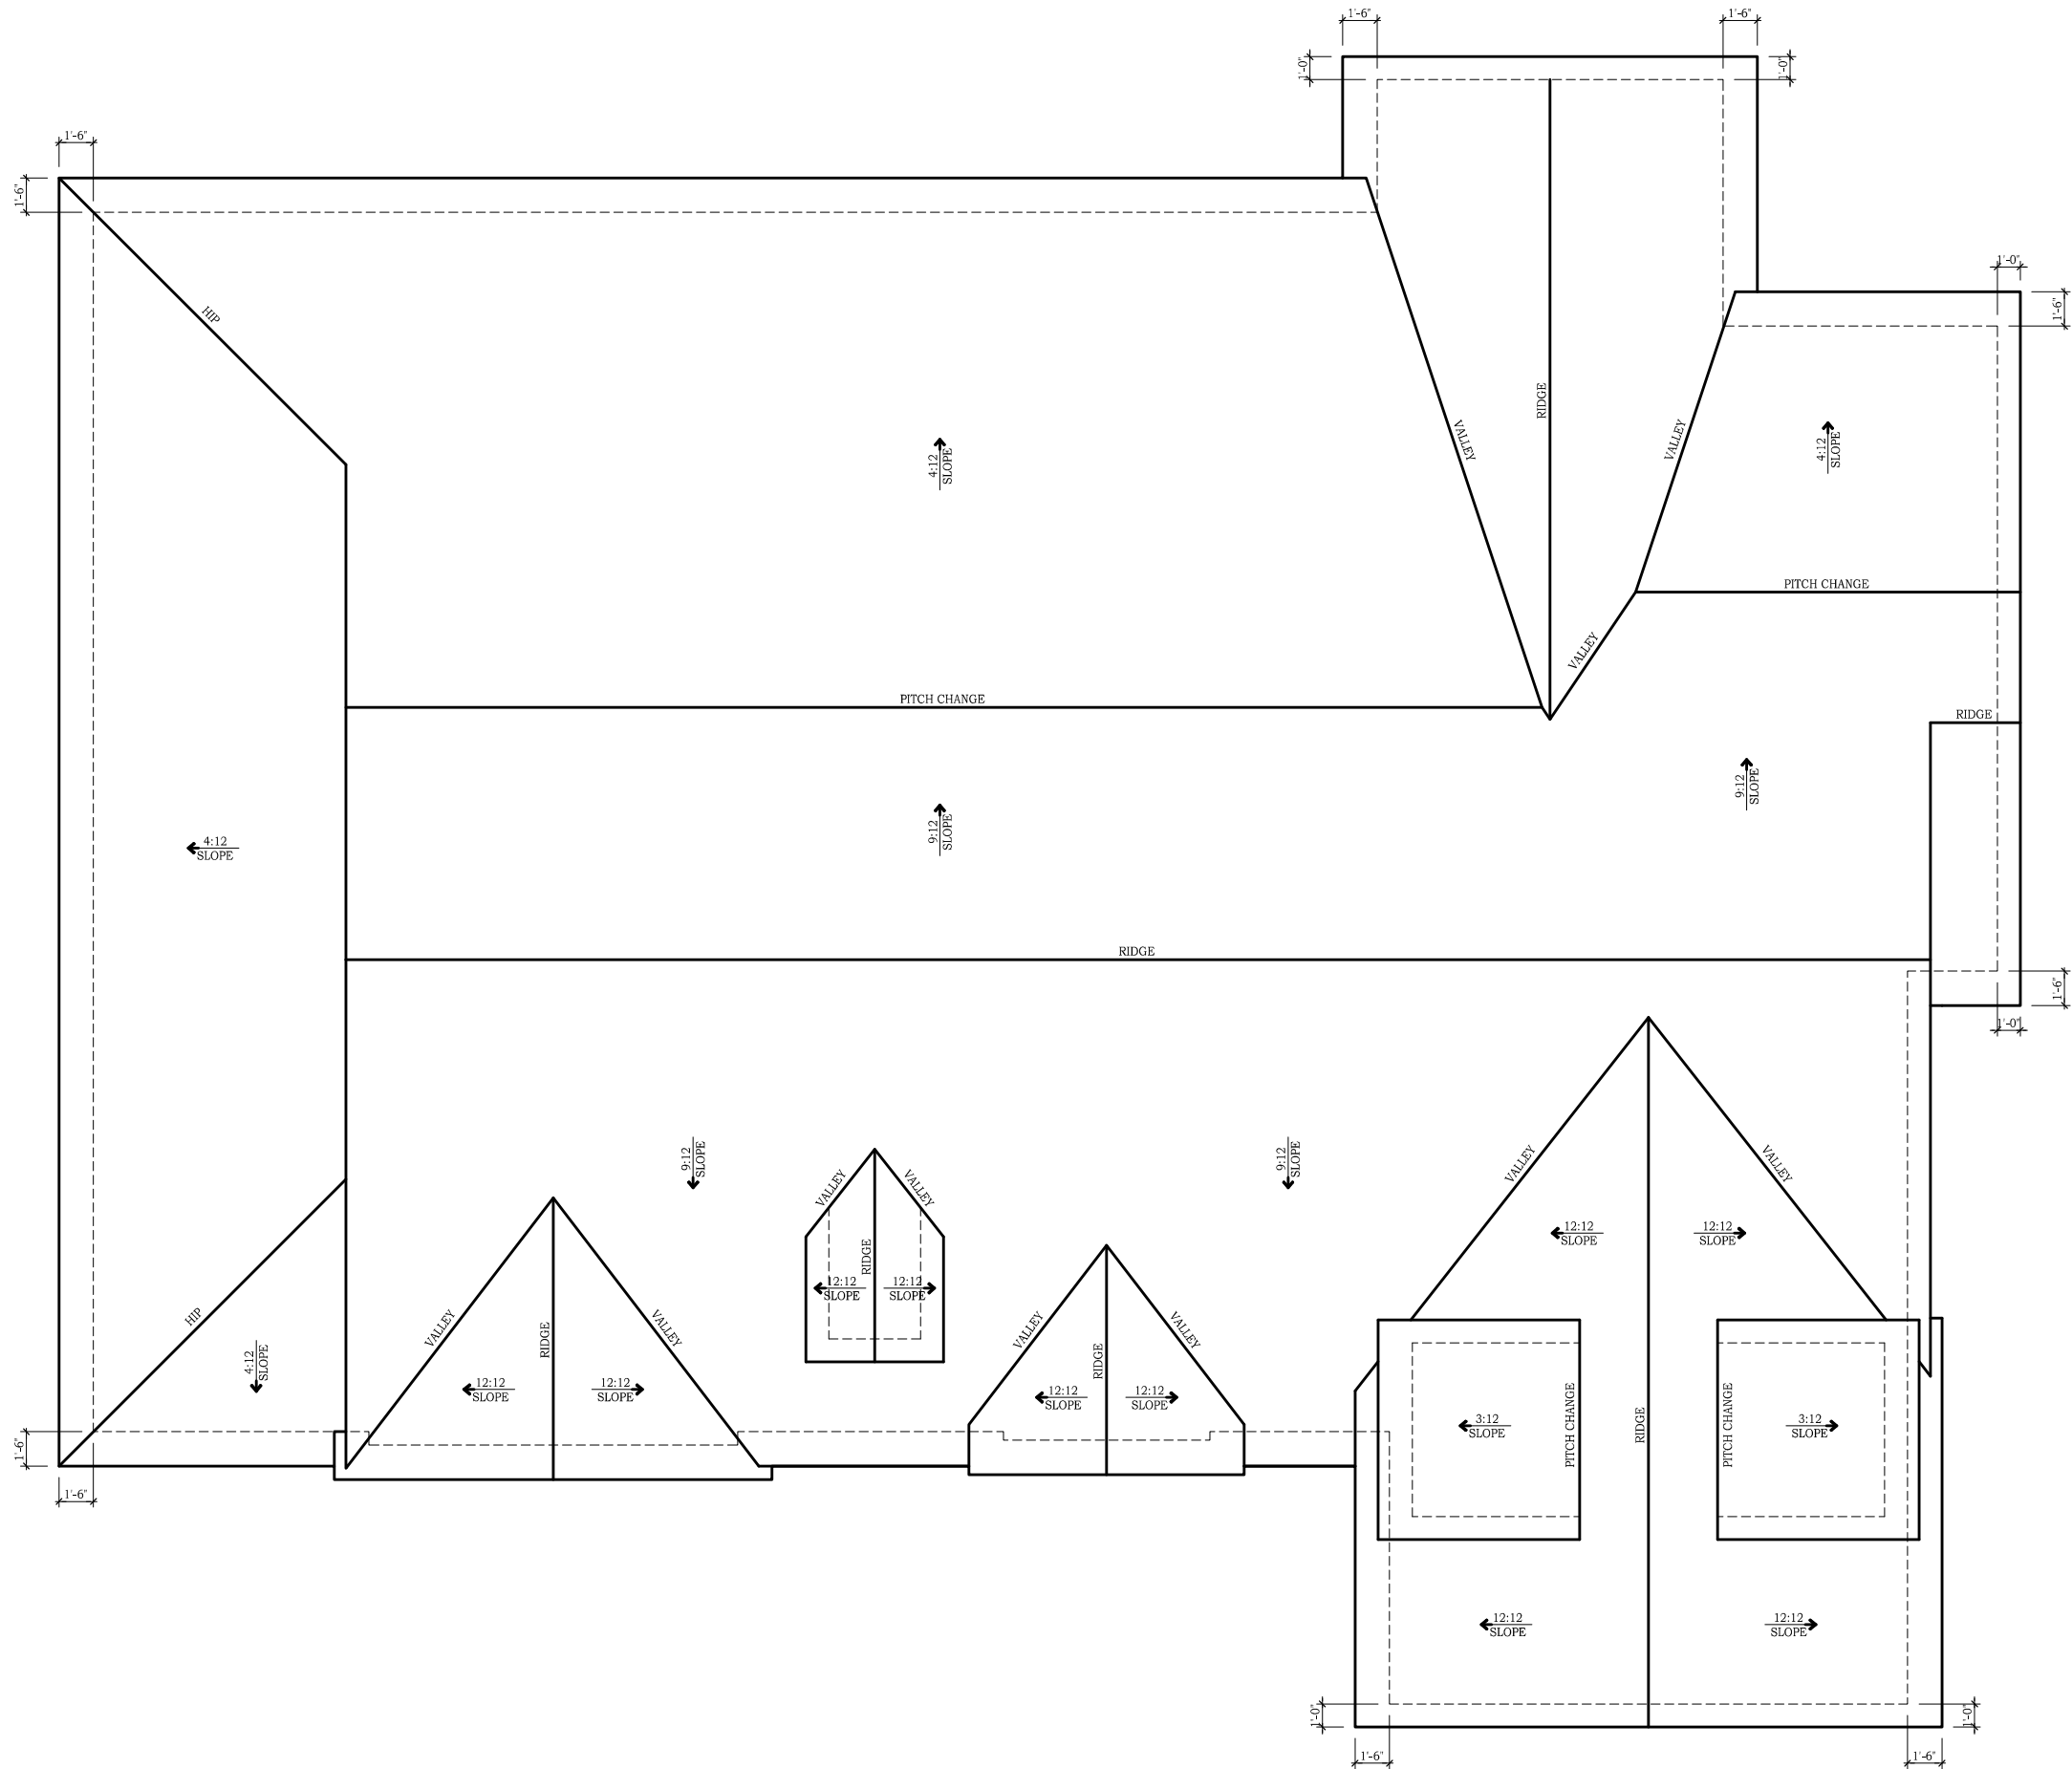


1 ROOF PLAN
SCALE: 1/8"=1'-0"

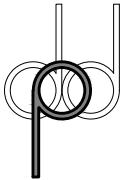

DETAILS :	
WILSON RESIDENCE	
<div>INTEGRITY HOMES</div>	
ISSUE DATE :	
CONSTRUCTION DOCUMENTS: REVIEW SET: 25 JULY 2020	
CONTENTS :	
FLOOR_PLAN ROOF_PLAN	
CONTACT :	
ISMAEL LEYVA FILE: WILSON_RES. DATE: 07-28-2020	
SHEET :	
A8.1	

Electrical Symbols Legend

	"PENNANT" LIGHT		RECESSED CAN LIGHT
	SWITCH TOP PLUG ONLY		SMOKE DETECTOR
	PUSH BUTTON		SPEAKER JACK
	JUNCTION BOX		VAPOR PROOF LIGHT (RCSD)
	CLG. LIGHT		INCANDESCENT LIGHT FIXTURE
	SWITCH		HEATER-VENT (RCSD, PER PLAN)
	3-WAY SWITCH		GARBAGE DISPOSAL
	PHONE		CHIMES
	110 OUTLET		WATER PROOF OUTLET
	220 OUTLET		DBL. FLOOD
	EXHAUST FAN		FLUORESCENT FIXT.
	WALL LIGHT		UNDER COUNTER FIXT.
	TV		BLOCK & WIRE
	RECESSED EYEBALL LT.		

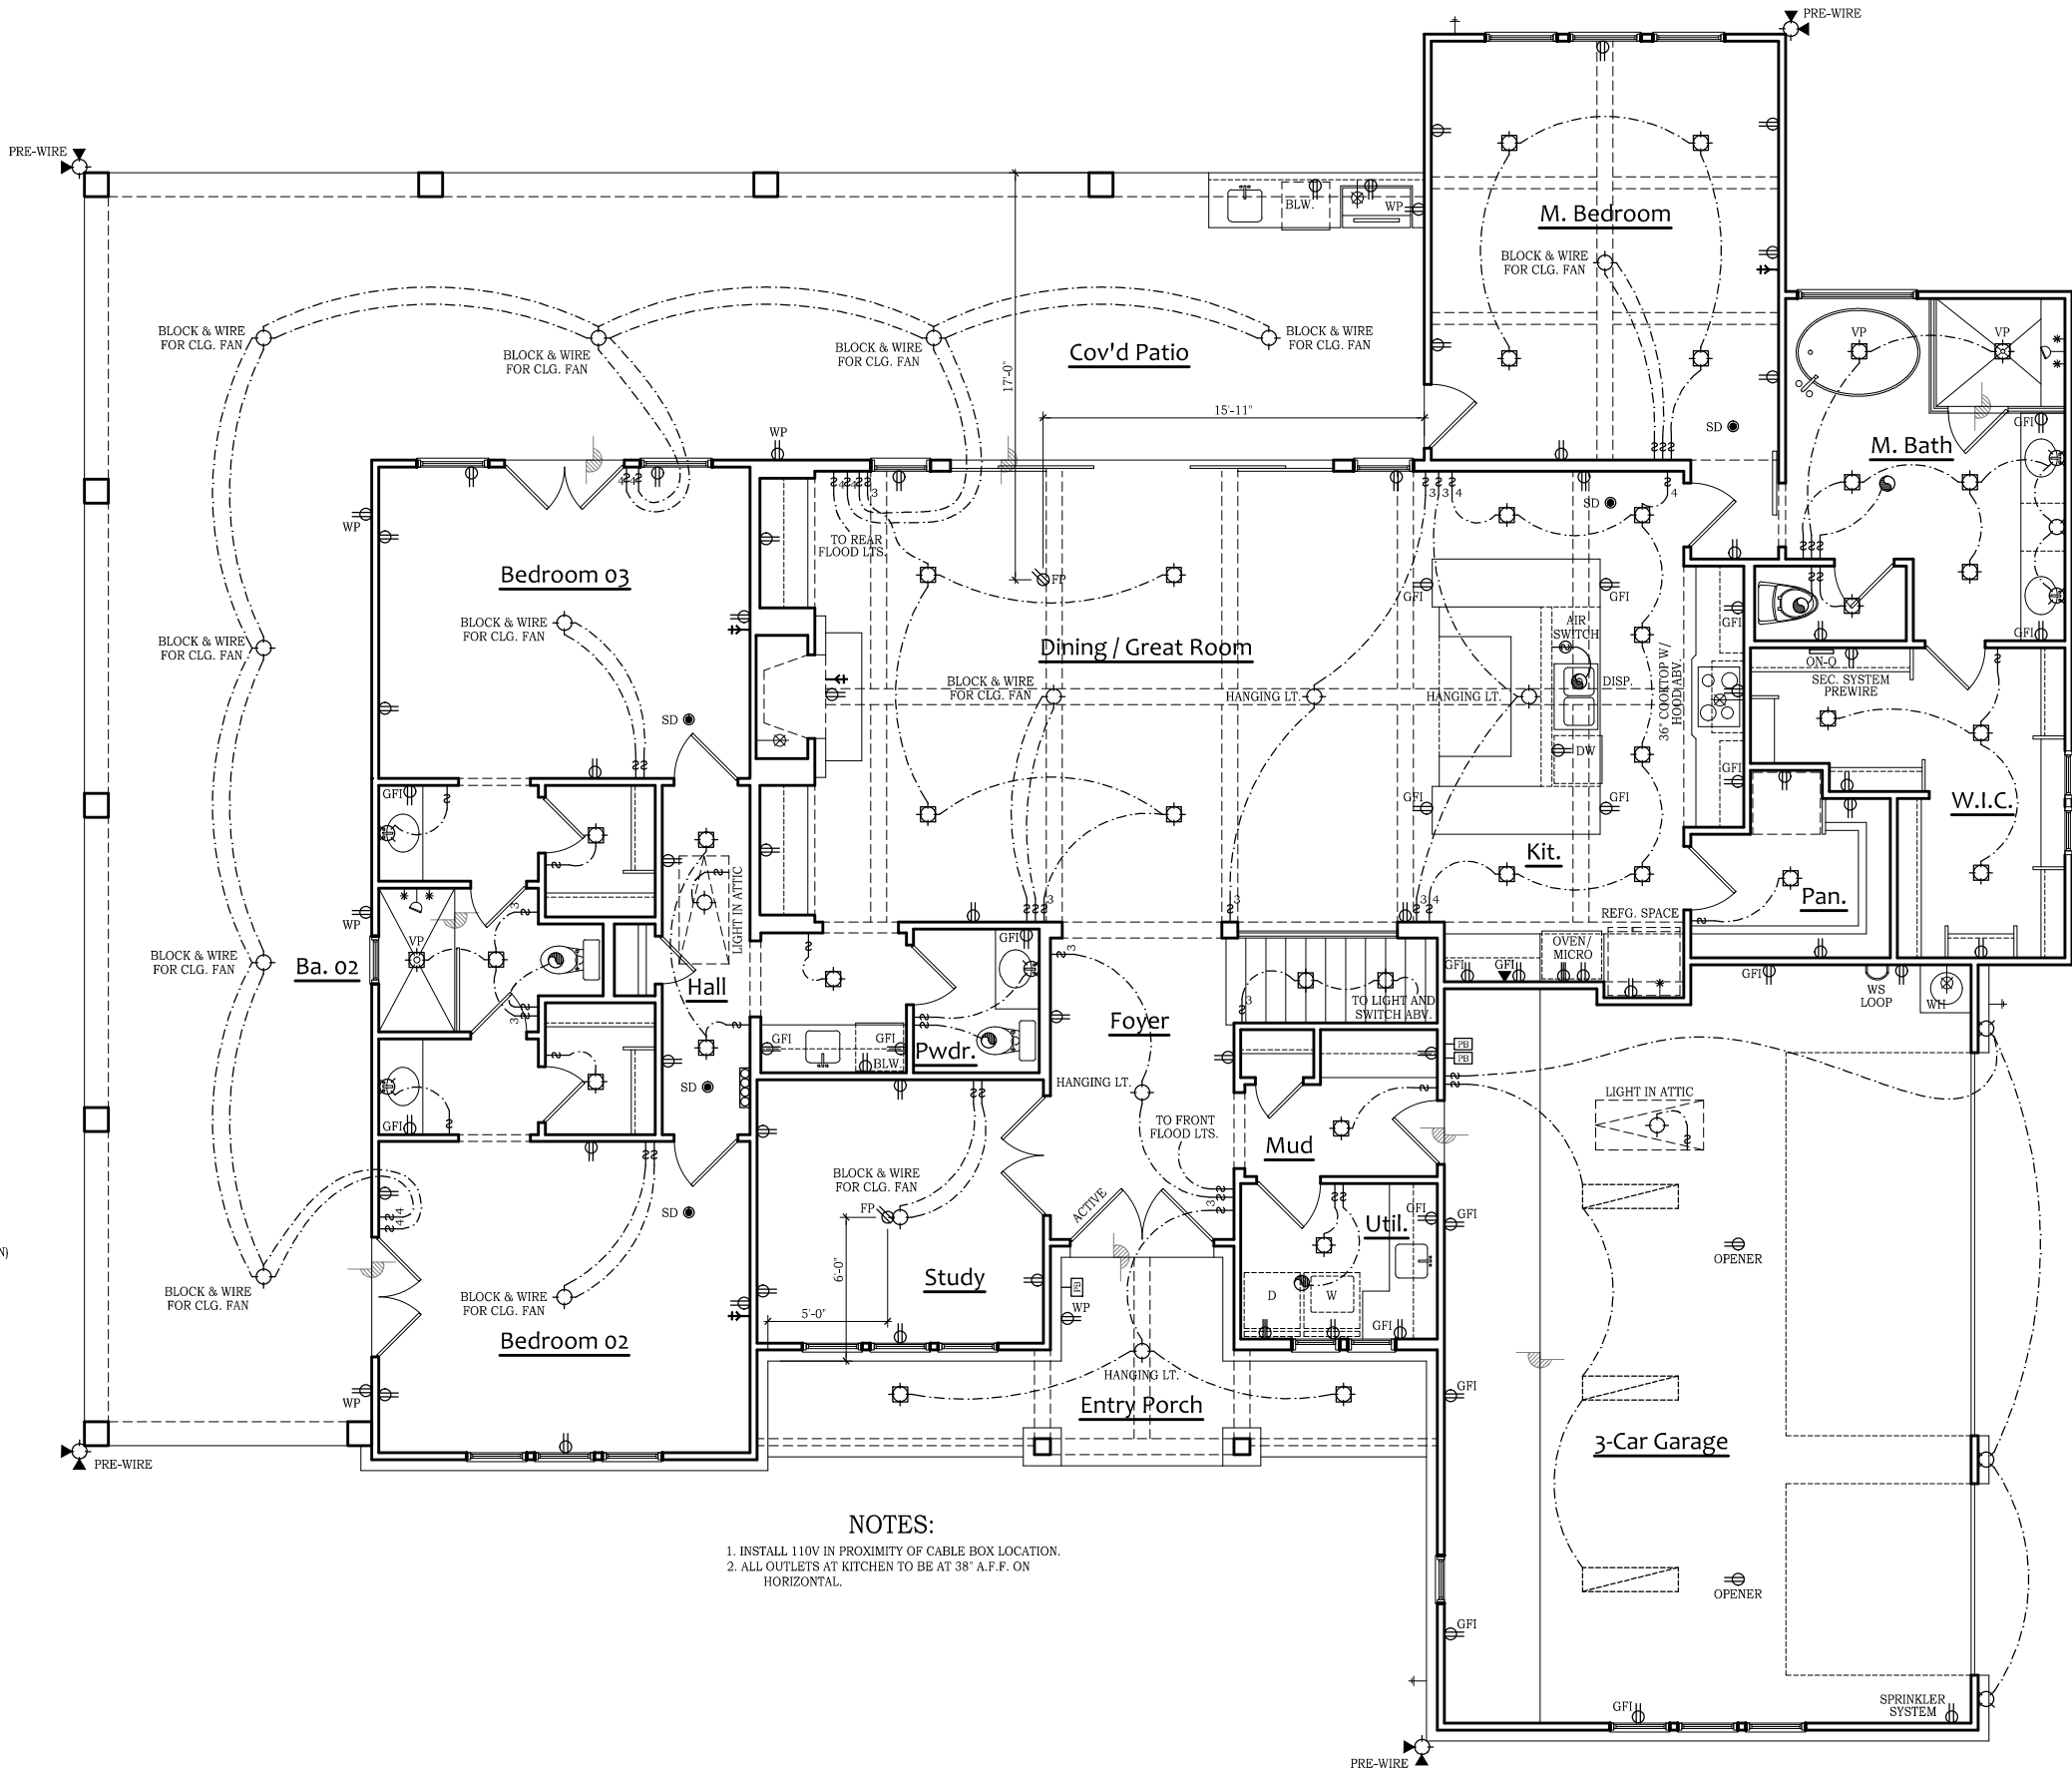

NOTES:
1. INSTALL 110V IN PROXIMITY OF CABLE BOX LOCATION.
2. ALL OUTLETS AT KITCHEN TO BE AT 38" A.F.F. ON HORIZONTAL.

DETAILS:

WILSON
RESIDENCE



ISSUE DATE:

CONSTRUCTION DOCUMENTS:
REVIEW SET: 28 JULY 2020

CONTENTS:


FLOOR_PLAN
ELECTRICAL

CONTACT:

ISMAEL LEYVA
FILE: WILSON_RES.
DATE: 07-28-2020

SHEET:

A9.1

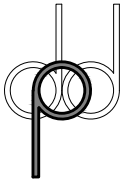

DETAILS:

WILSON
RESIDENCE



ISSUE DATE:

CONSTRUCTION DOCUMENTS:
REVIEW SET: 28 JULY 2020

CONTENTS:

FLOOR_PLAN
ELECTRICAL

CONTACT:


ISMAEL LEYVA
FILE: WILSON_RES.
DATE: 07-28-2020

SHEET:

A9.2

Electrical Symbols Legend

	"PENNANT" LIGHT		RECESSED CAN LIGHT
	SWITCH TOP PLUG ONLY		SMOKE DETECTOR
	PUSH BUTTON		SPEAKER JACK
	JUNCTION BOX		VAPOR PROOF LIGHT (RCSD)
	CLG. LIGHT		INCANDESCENT LIGHT FIXTURE
	SWITCH		HEATER-VENT (RCSD, PER PLAN)
	3-WAY SWITCH		GARBAGE DISPOSAL
	PHONE		CHIMES
	110 OUTLET		WATER PROOF OUTLET
	220 OUTLET		DBL. FLOOD
	EXHAUST FAN		FLUORESCENT FIXT.
	WALL LIGHT		UNDER COUNTER FIXT.
	TV.		BLOCK & WIRE
	RECESSED EYEBALL LT.		

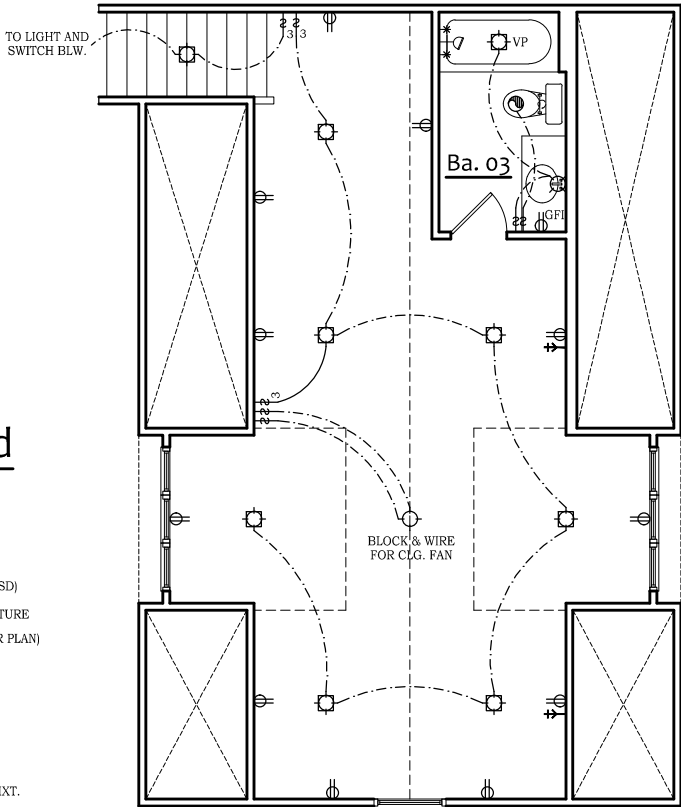

ELECT. PLAN

SCALE: 1/8"=1'-0"