


Curve	Radius	Length	Chord	Chord Bear.
C40	780.00'	112.67'	112.50'	S 21°17'08" W
C41	780.00'	115.23'	115.12'	S 14°10'04" W
C42	780.00'	111.29'	111.19'	S 7°58'59" W
C43	780.00'	108.80'	108.69'	S 1°47'43" W

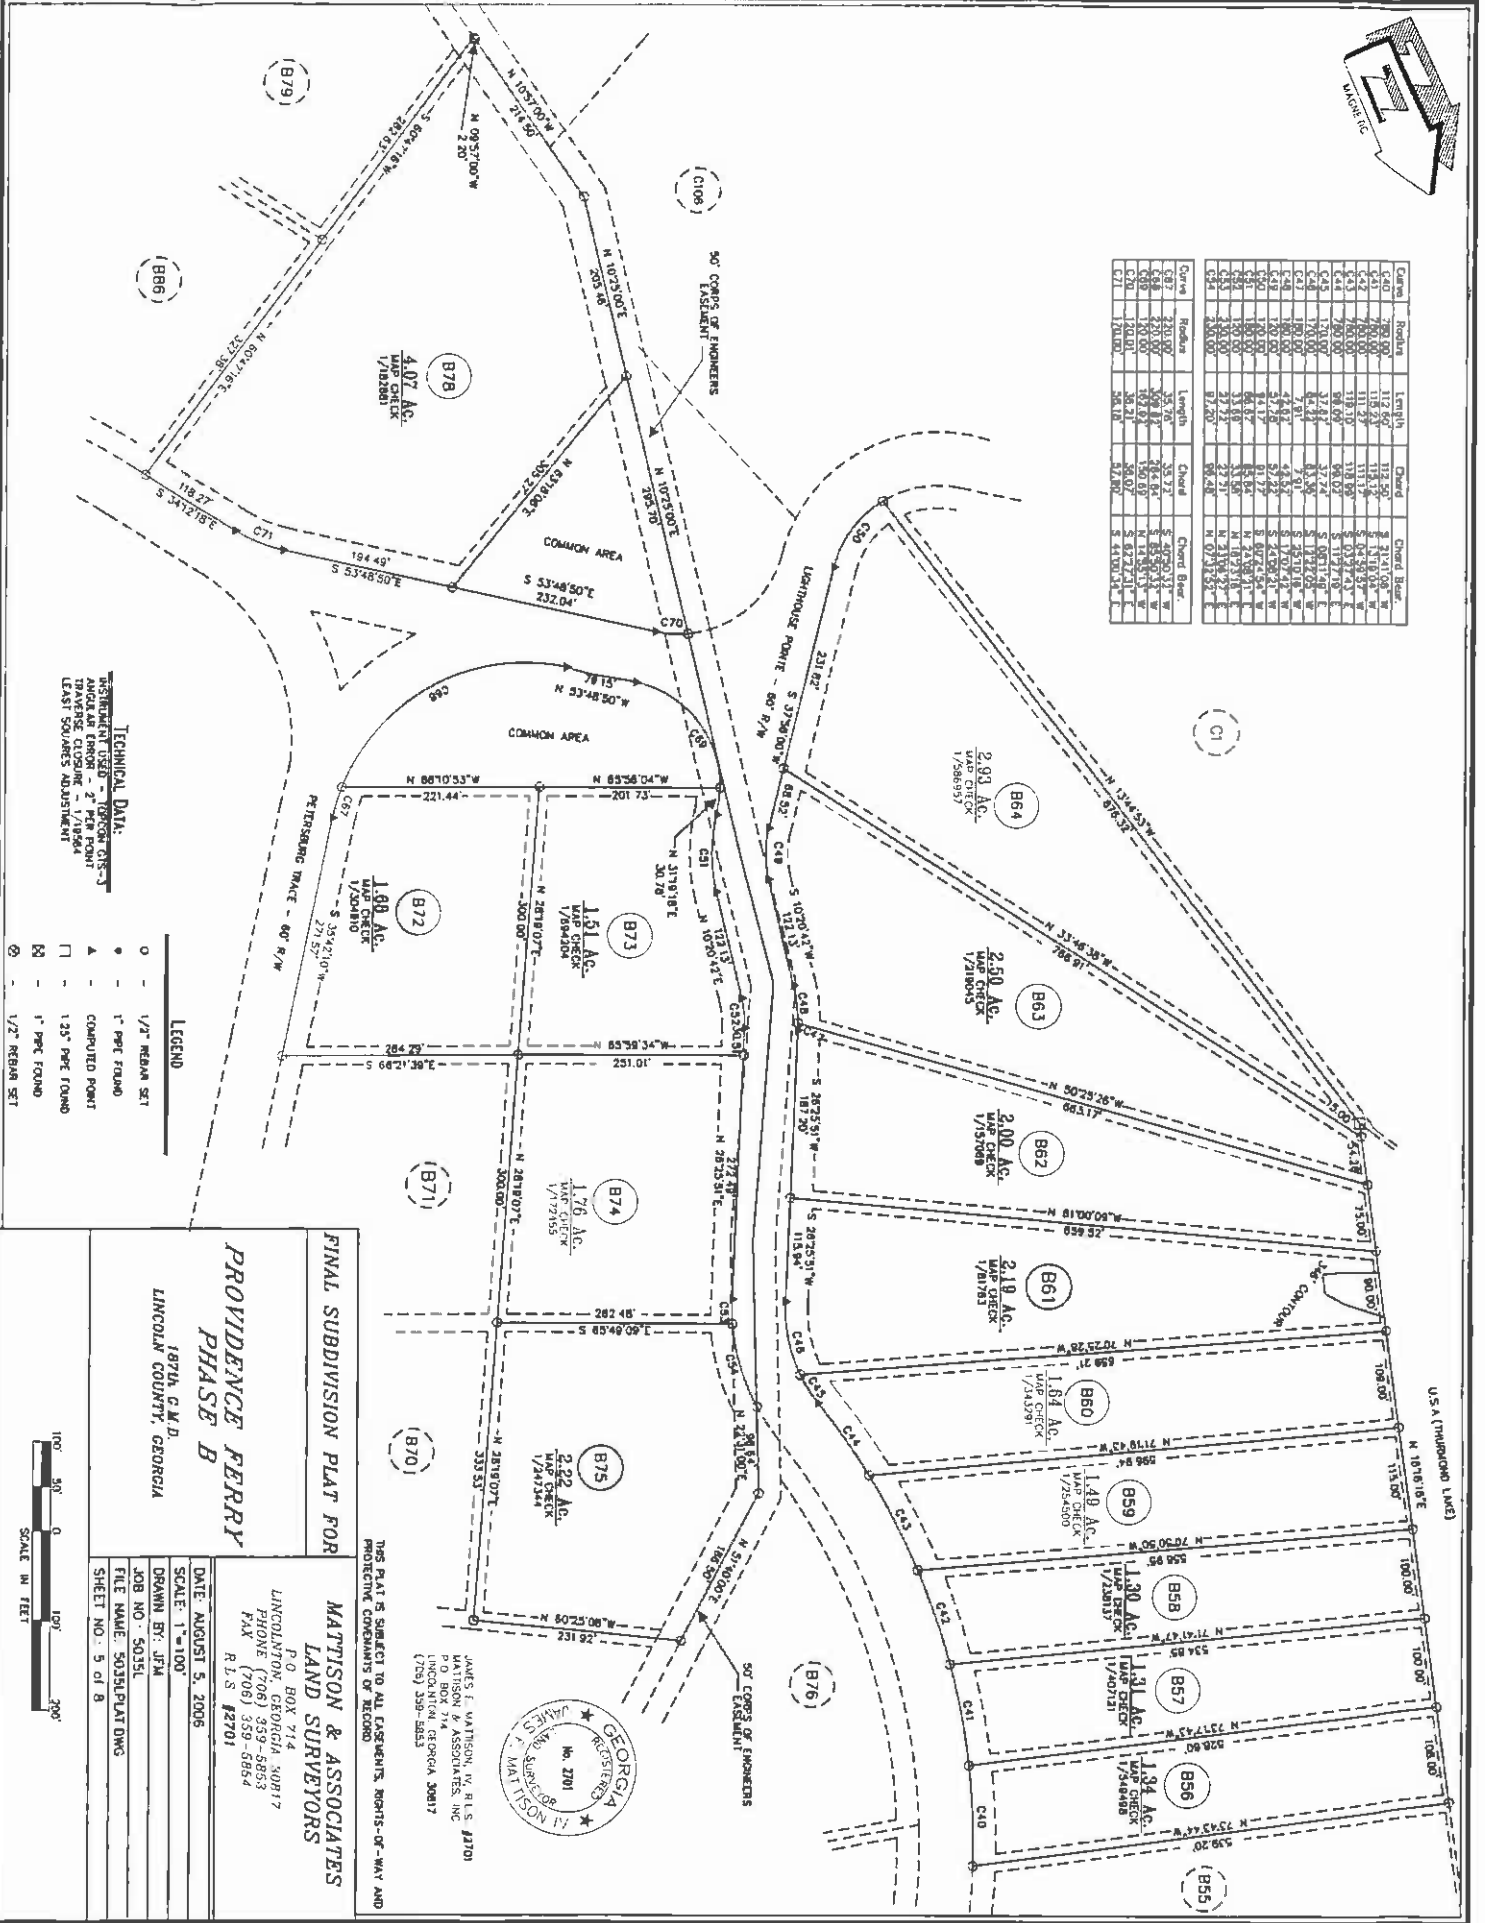

TECHNICAL DATA:
TRAVERSE CLOSING - 1/18564
LEAST SQUARES ADJUSTMENT

LEGEND:
O - 1/2" REBAR SET
- 1" PIPE FOUND
- COMPUTED POINT
- 1.35" PIPE FOUND
- 1" PIPE FOUND
- 1/2" REBAR SET

**FINAL SUBDIVISION PLAT FOR
PROVIDENCE FERRY
PHASE B**
187th C.M.D.
LINCOLN COUNTY, GEORGIA

**MATTISON & ASSOCIATES
LAND SURVEYORS**
P.O. BOX 714
LINCOLN, GEORGIA 30817
PHONE (706) 359-8853
FAX (706) 359-8854
R.L.S. #2701

DATE: AUGUST 5, 2006
SCALE: 1"=100'
DRAWN BY: JFM
JOB NO.: 5035L
FILE NAME: 5035LPLAT.DWG
SHEET NO.: 5 of 8

THIS PLAT IS SUBJECT TO ALL EASEMENTS, RIGHTS-OF-WAY AND
PROTECTIVE COVENANTS OF RECORD.

JAMES L. MATTISON, R.L.S. #2701
MATTISON & ASSOCIATES, INC.
P.O. BOX 714
LINCOLN, GEORGIA 30817
(706) 359-8853

