


Curve	Radius	Length	Chord	Chord Base
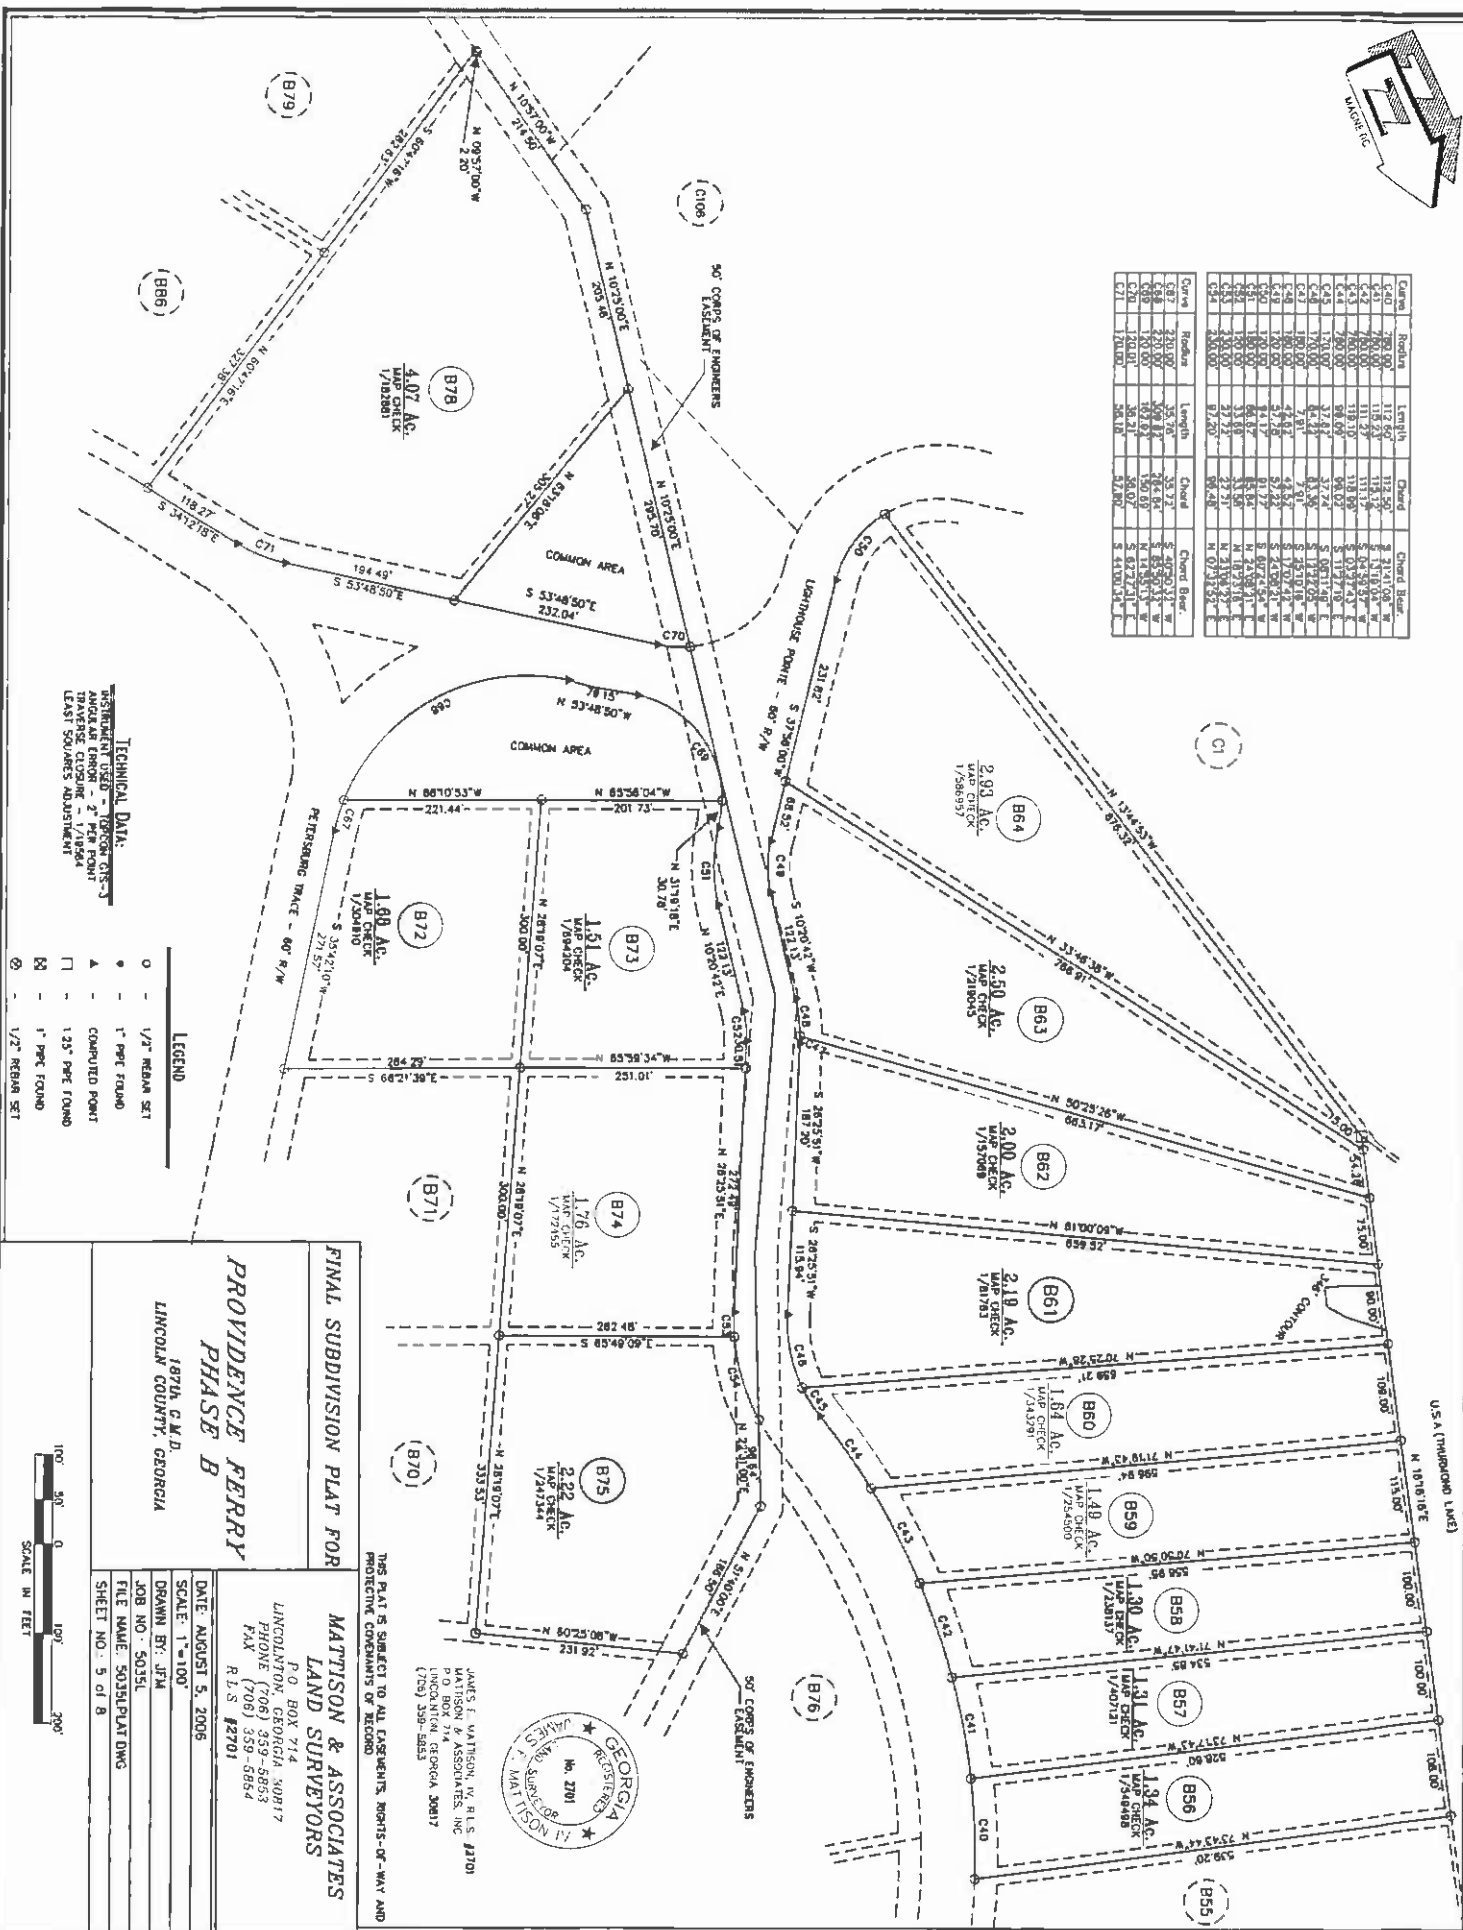

FINAL SUBDIVISION PLAT FOR
PROVIDENCE FERRY
PHASE B
187th. C.M.D.
LINCOLN COUNTY, GEORGIA

 LAND SURVEYORS
 P.O. BOX 714
 LINCOLNTON, GEORGIA 30817
 PHONE (706) 359-6853
 FAX (706) 359-6854
 R.L.S. #2701
 DATE: AUGUST 5, 2006
 SALE: 1"=100'

THIS PLAT IS SUBJECT TO ALL EASEMENTS, RIGHTS-OF-WAY AND PROTECTIVE COVENANTS OF RECORD

JAMES F. MATTISON, IV, RLS 1270
MATTISON & ASSOCIATES, INC
P O BOX 714
LINCOLN, N. GEORGIA 30617
(706) 359-5853